


Minimum room height:  
2.70 m [106.3 in.]  
2.35 m [92.5 in.] (Low ceiling option\*)

Number of persons:  
2 × 3 seats with 80 cm [31.5 in.] per seat  
2 × 4 seats with 70 cm [27.6 in.] per seat

\* This option requires that you work with an AV integrator to customize the system

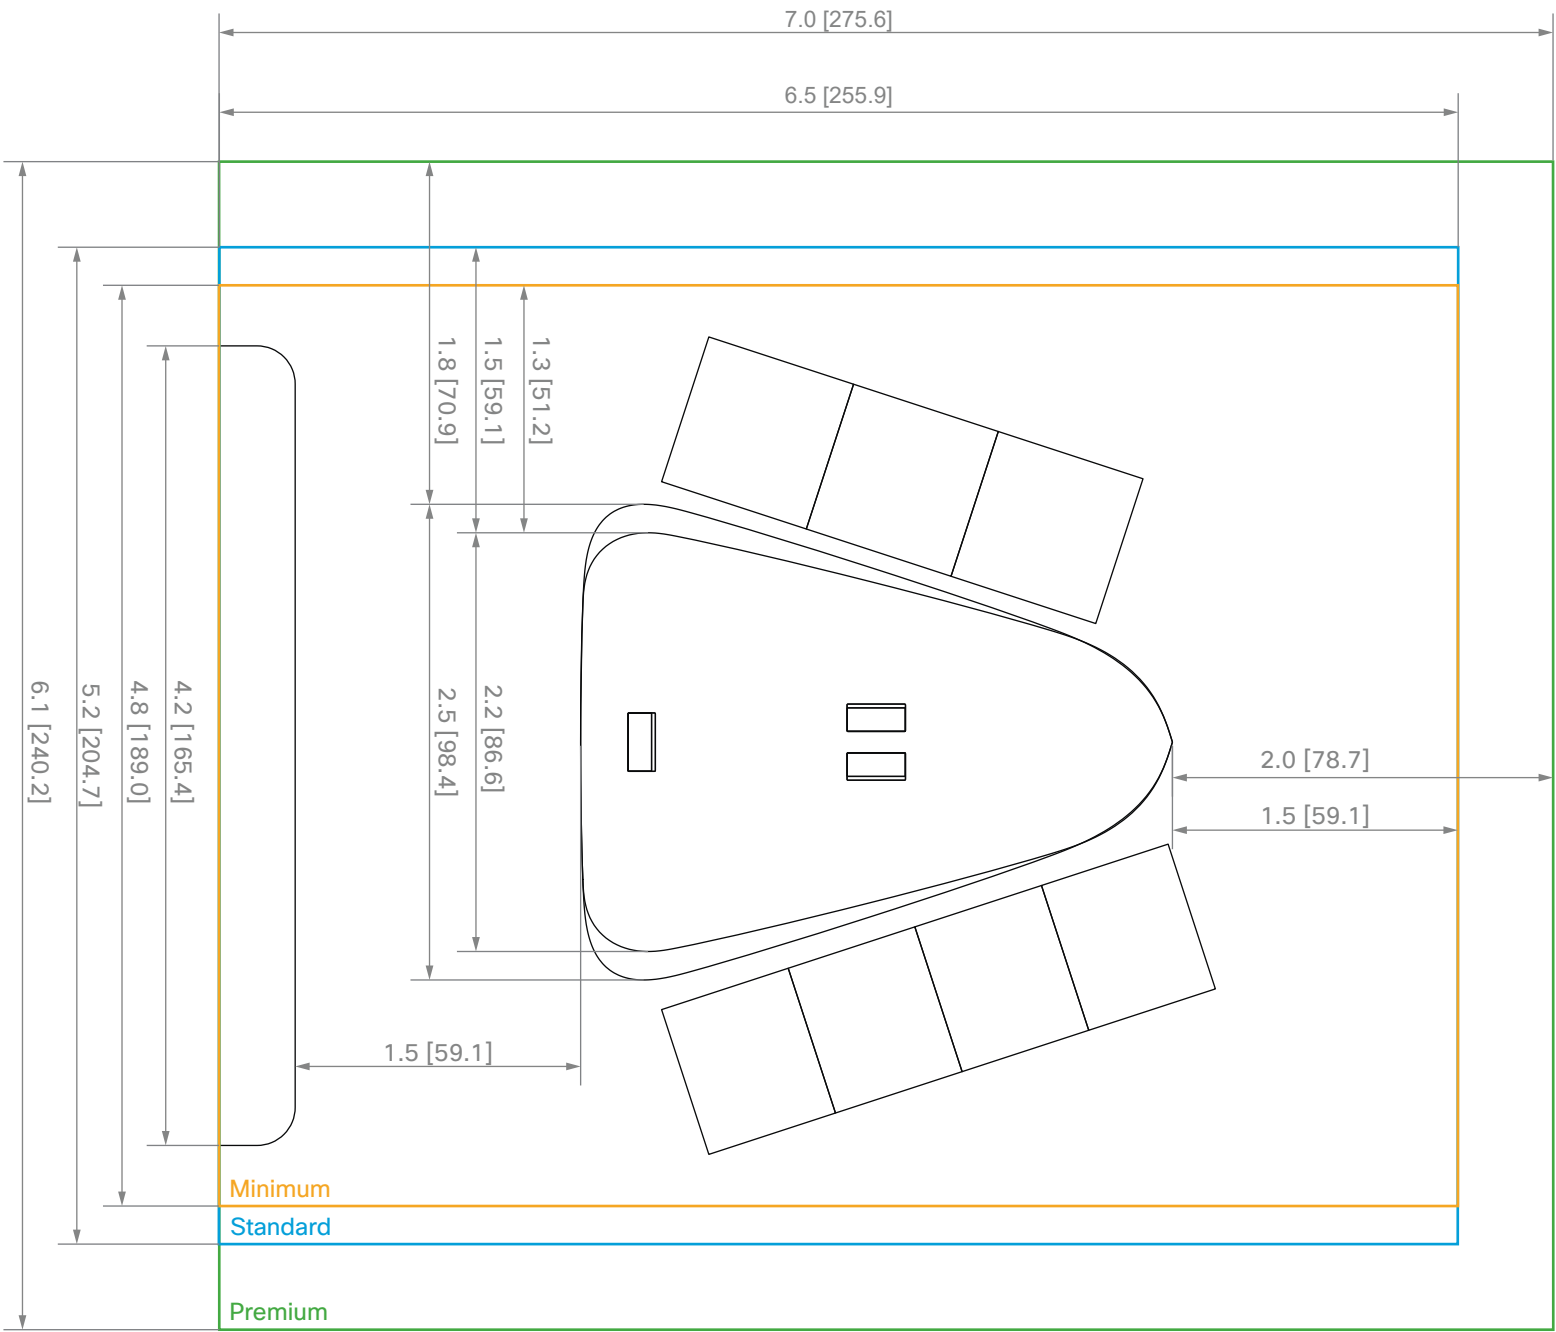

**Cisco Room Panorama**  
Table for 6 people

Unit:	m [inch]
Sheet size:	A3
Scale:	1:40