


Minimum room height:
2.35 m [92.5 in.] (Low ceiling option*)

Number of persons:
6 seats with 75 cm [31.5 in.] per seat

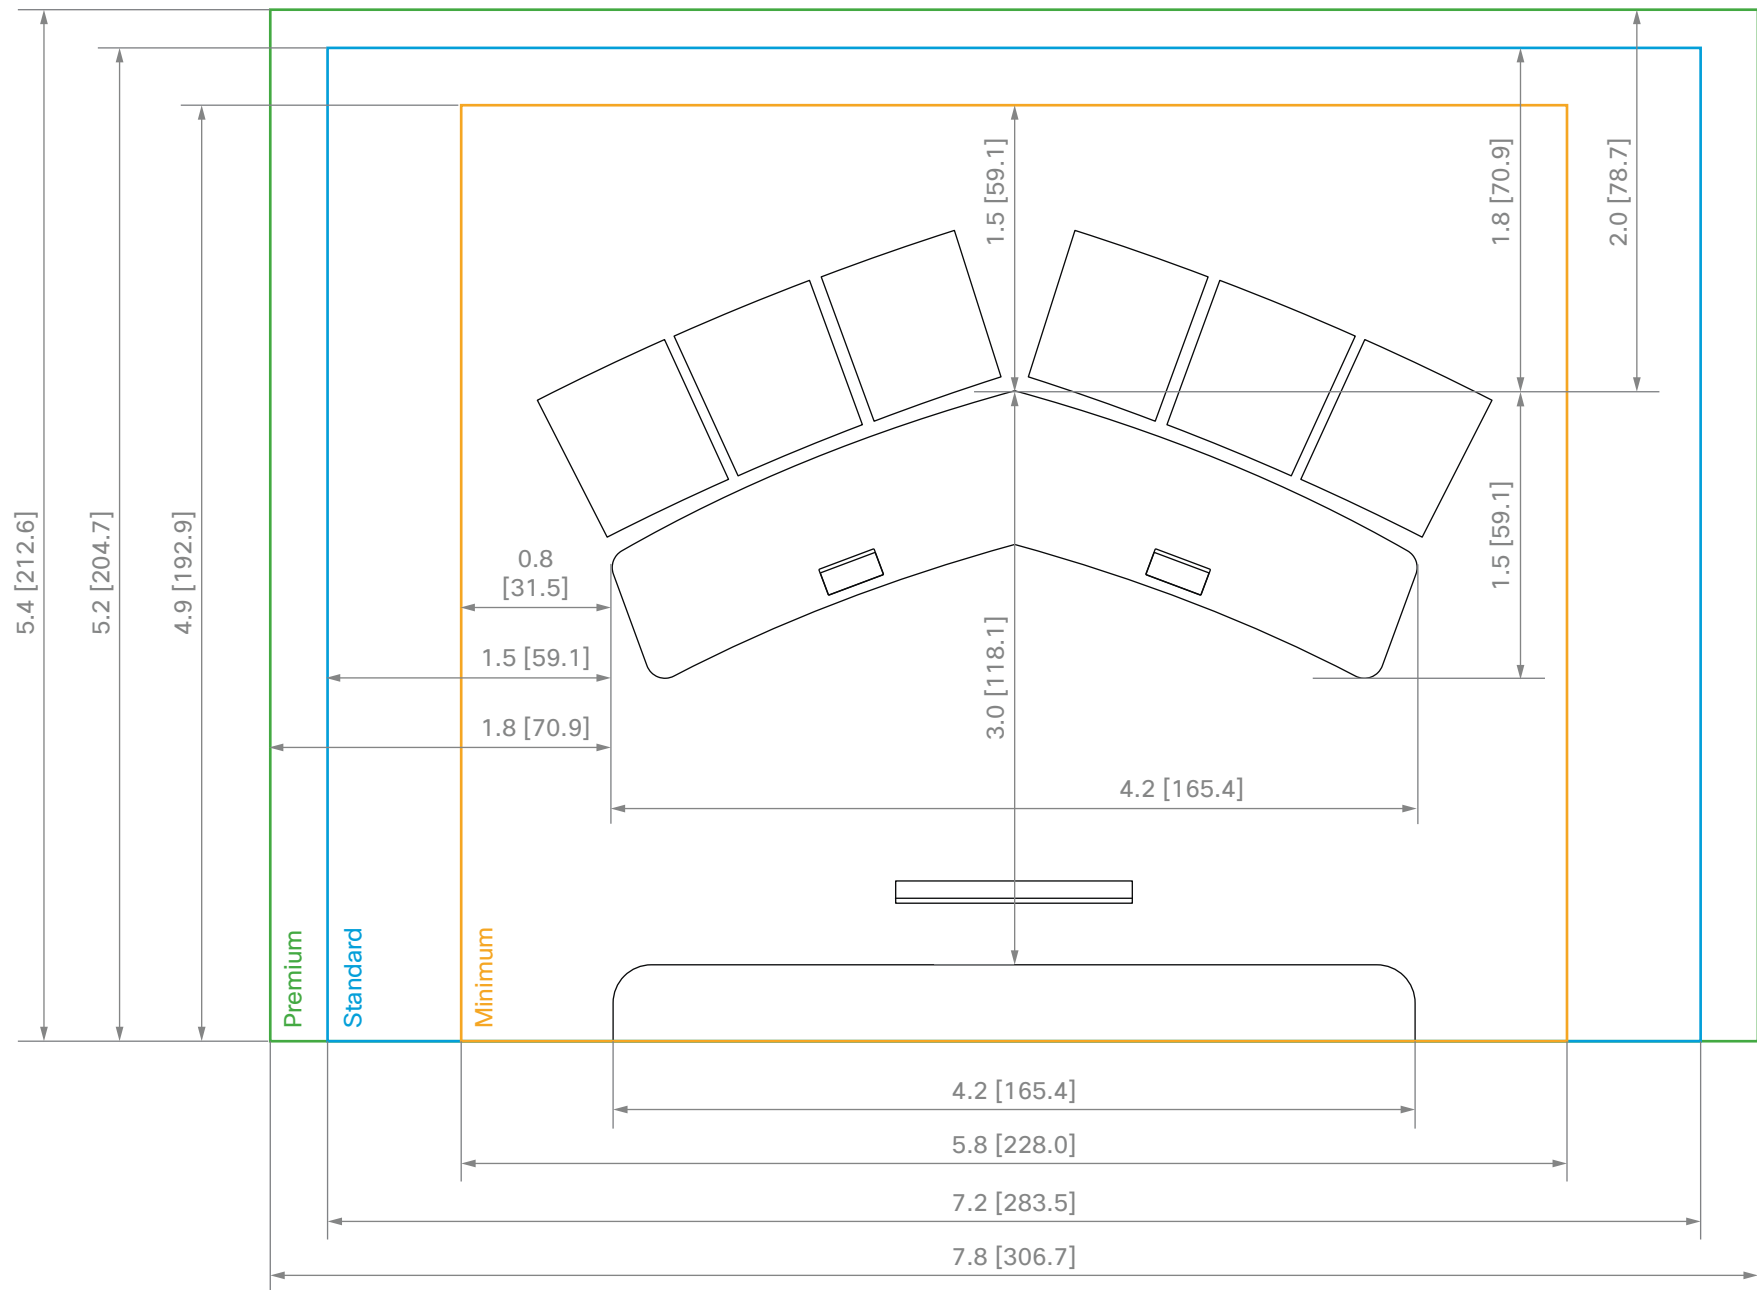

Cisco Room Panorama (Low Ceiling option*)
Small classic table for 6 people

* This option requires that you work with an AV integrator to customize the system

Unit:	m [inch]
Sheet size:	A3
Scale:	1:40